





3 Corte AA - Depósito Almojarifado

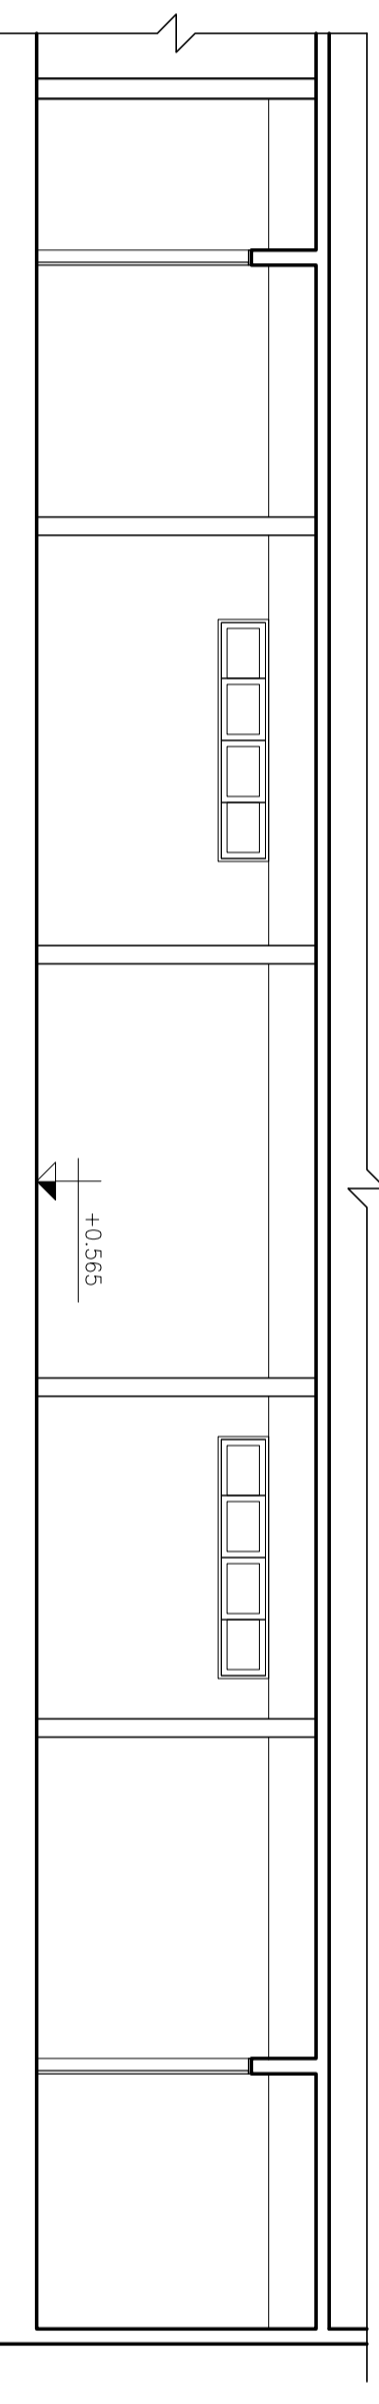

4 Corte BB - Depósito Almoxarifado

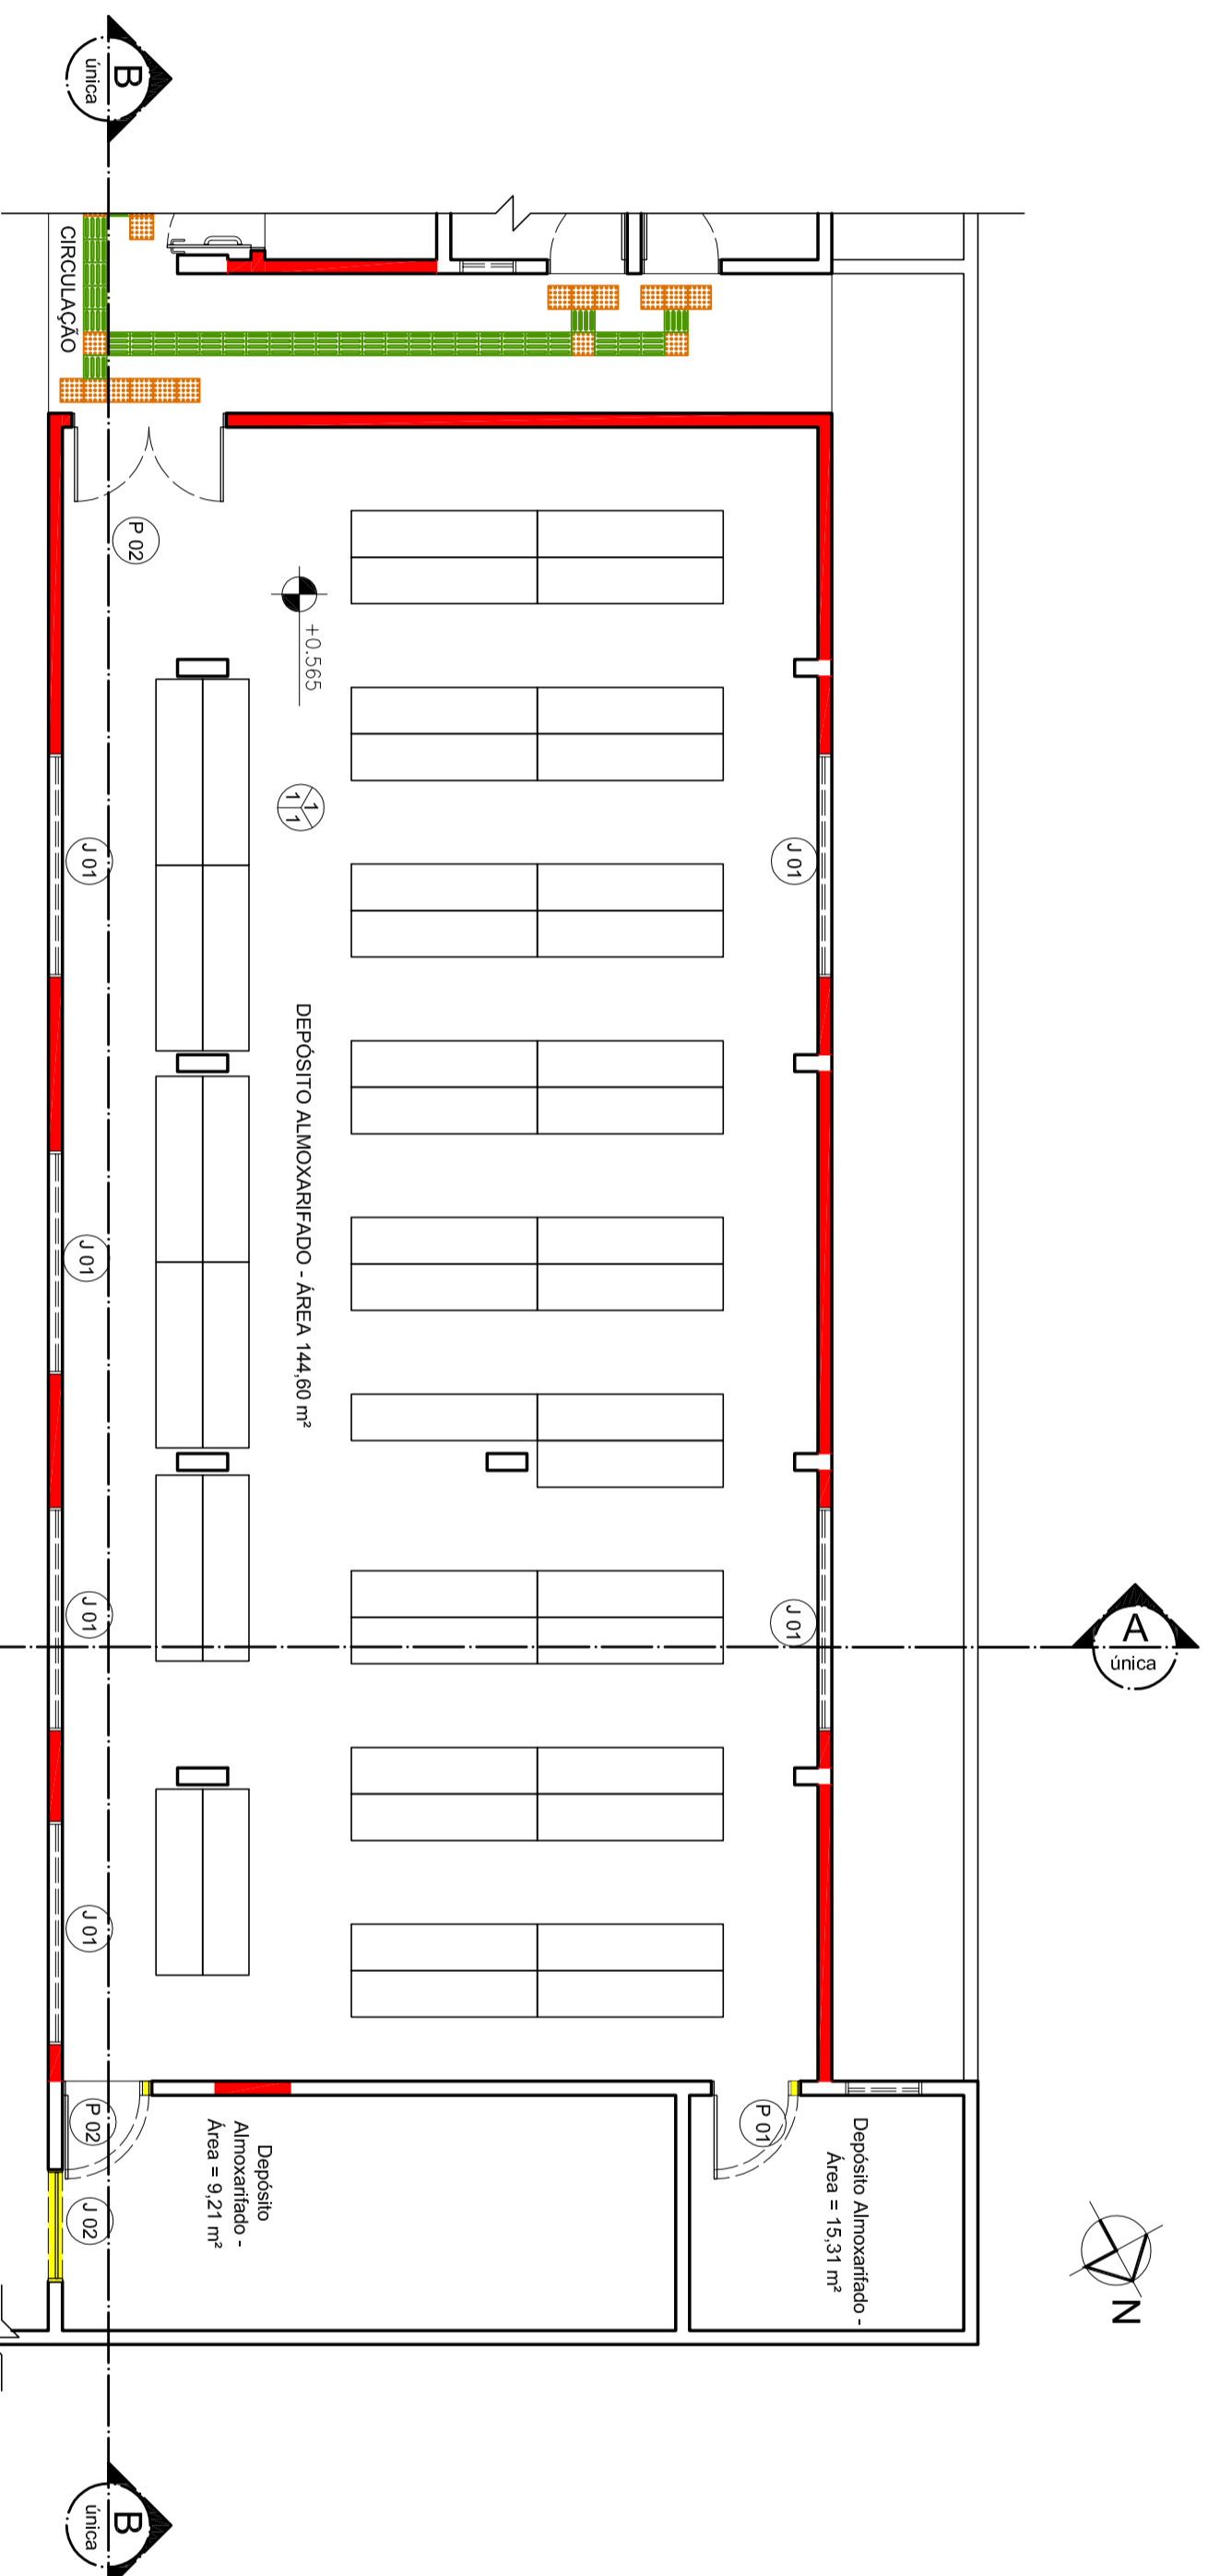

2 **Planta Baixa - Depósito Almojarifado**
Escala _____ 1/75

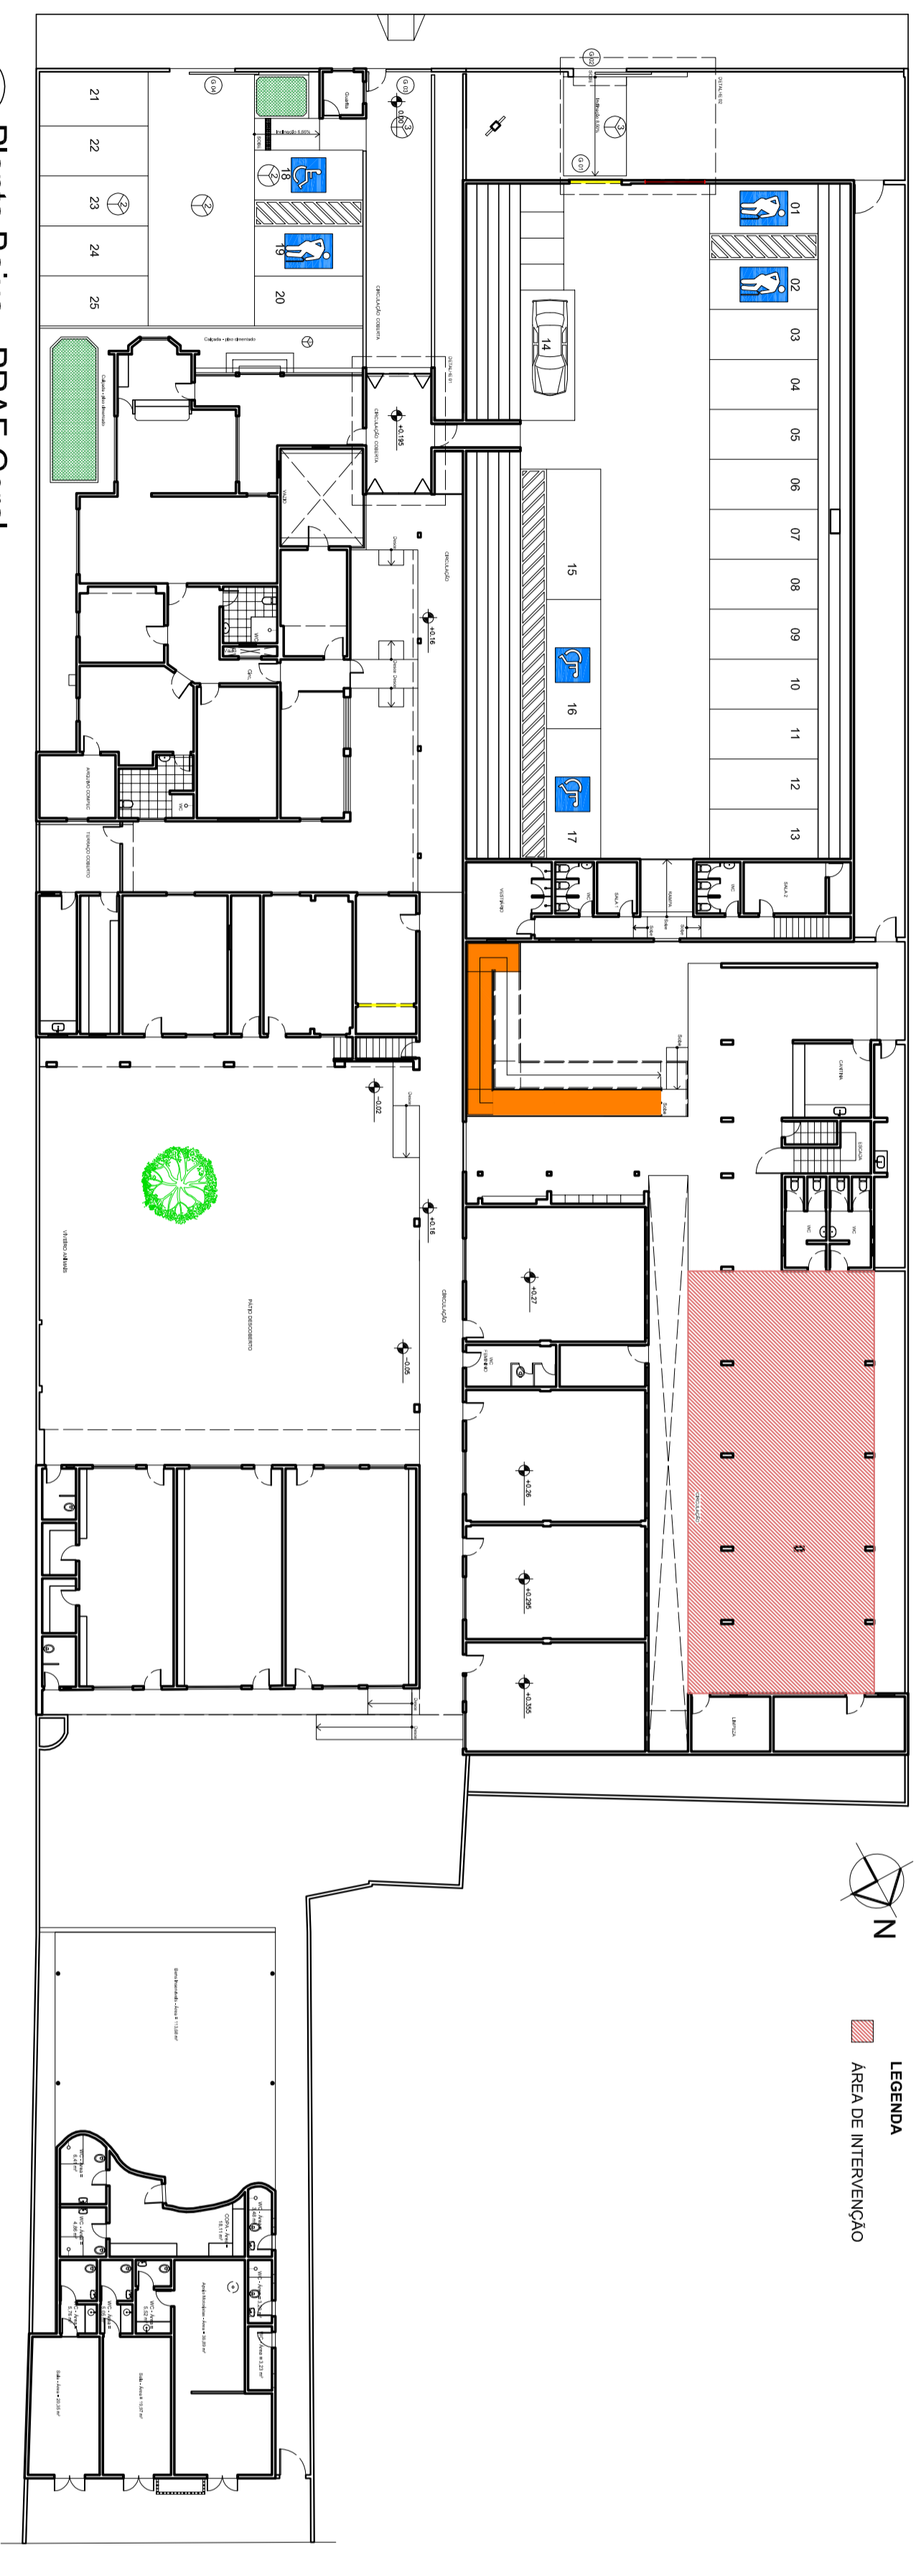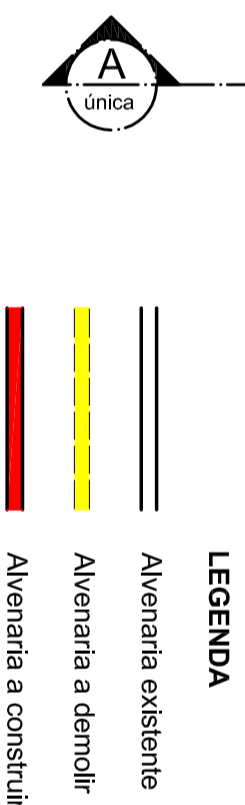

1 Planta Baixa - PRAF Geral
Escala _____ 1/250

[illegible][illegible][illegible]