



# PERFIL GINÁSIO


EST. 00		
Tipo	Área	
CDRTE	11,185	
ATERRO	12,391	

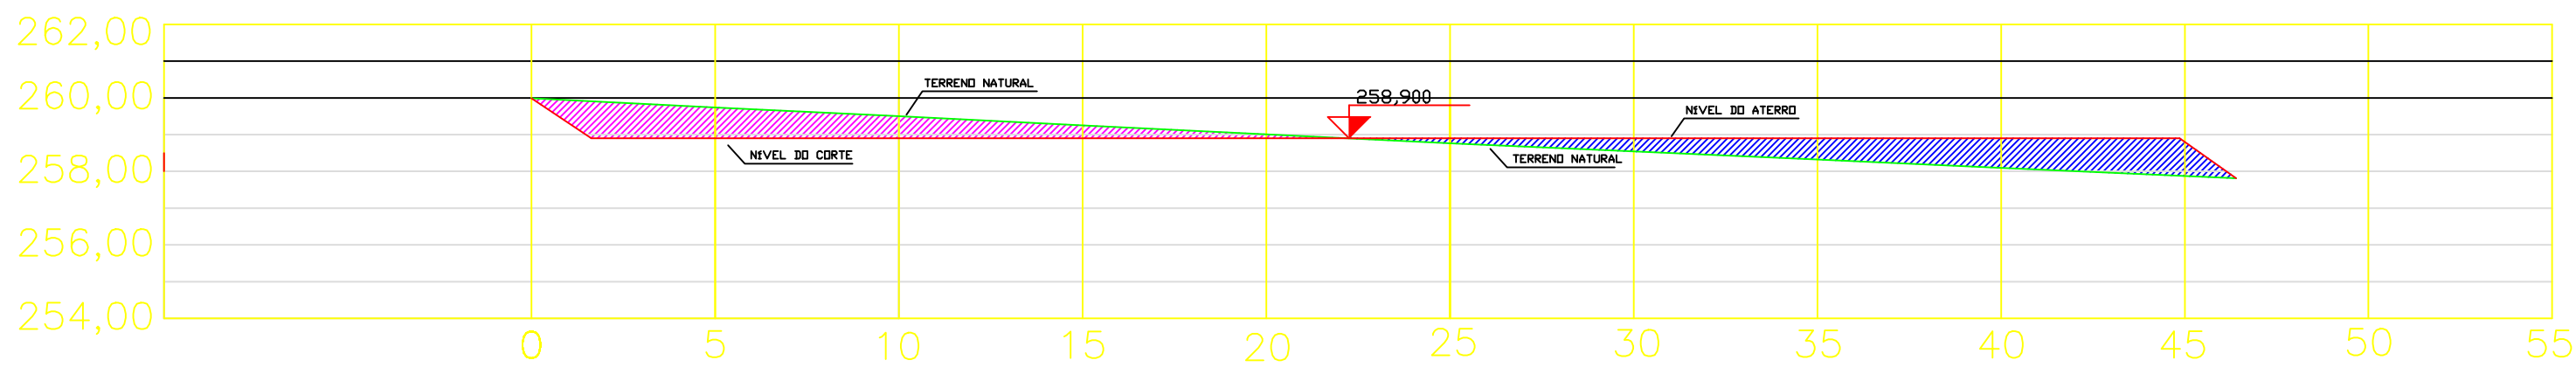


EST. 00+5,00		
Tipo	Área	
CORTE	13,730	
ATERRO	10,426	

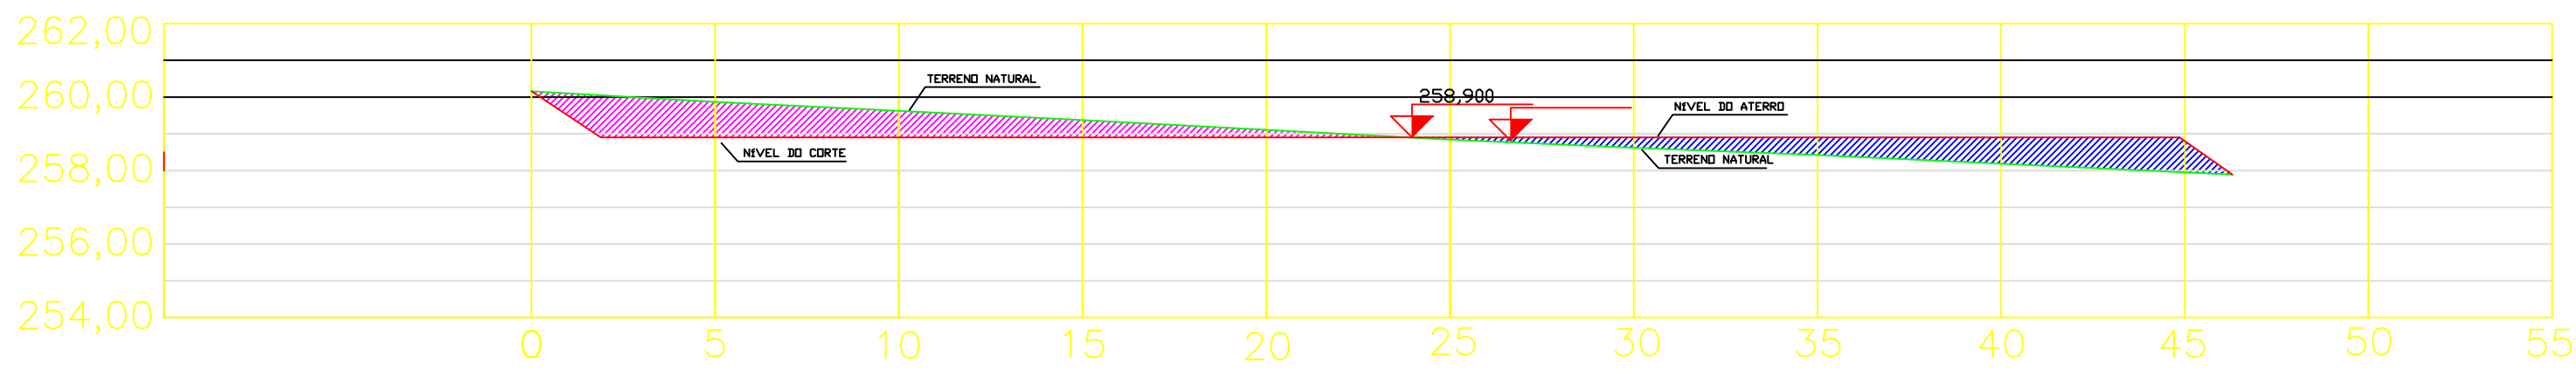


EST. 00+10,00		
Tipo	Area	
CORTE	15,629	
ATERRO	8,820	

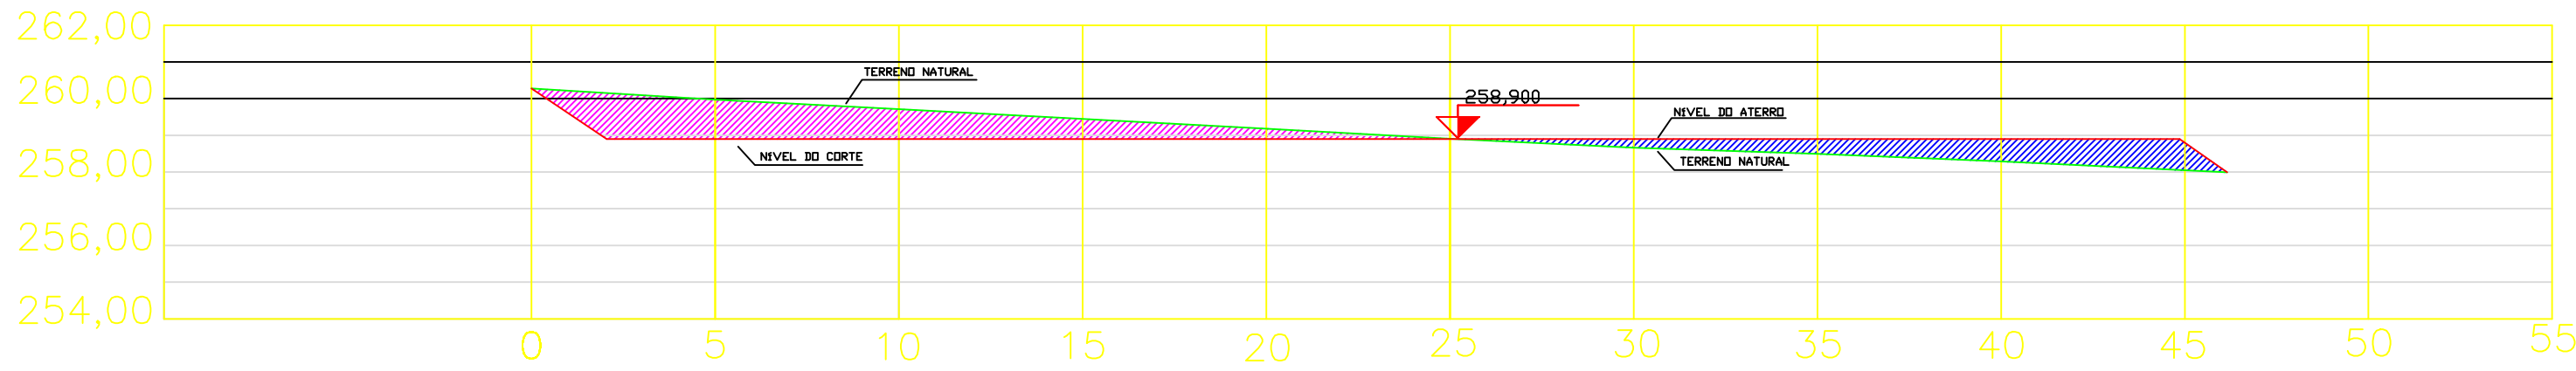


EST. 00+15,00		
Tipo	Área	
CORTE	16,186	
ATERRO	8,00	

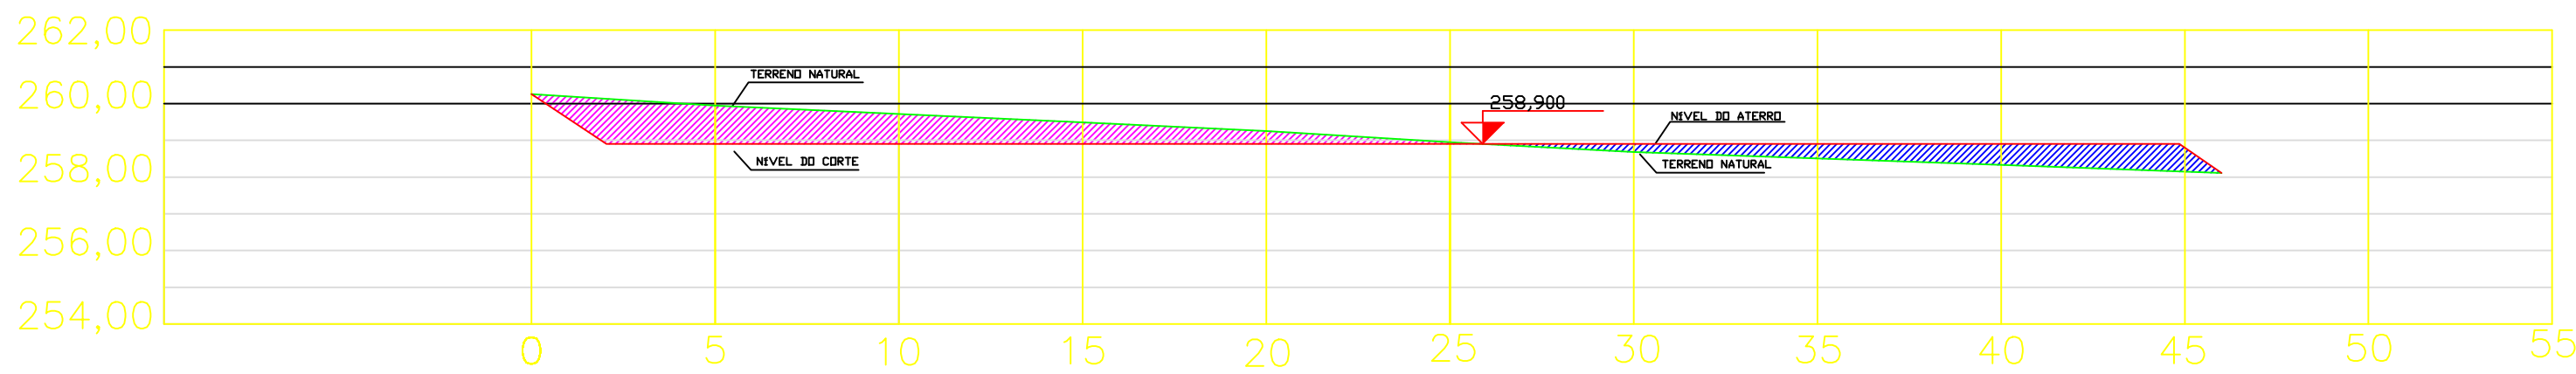


EST. 01+00		
Tipo	Area	
CORTE	14,690	
ATERRO	8,245	

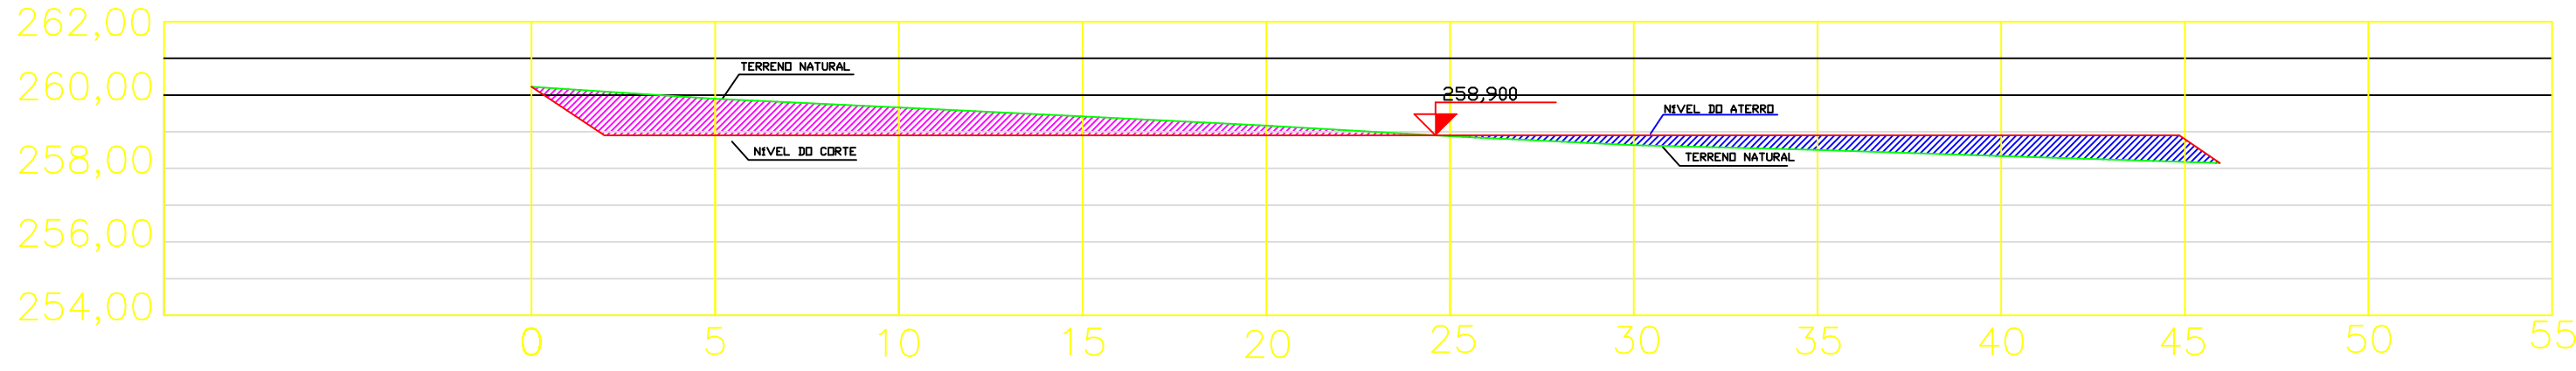


EST. 01+5,00		
Tipo	Area	
CORTE	12,343	
ATERRO	8,914	

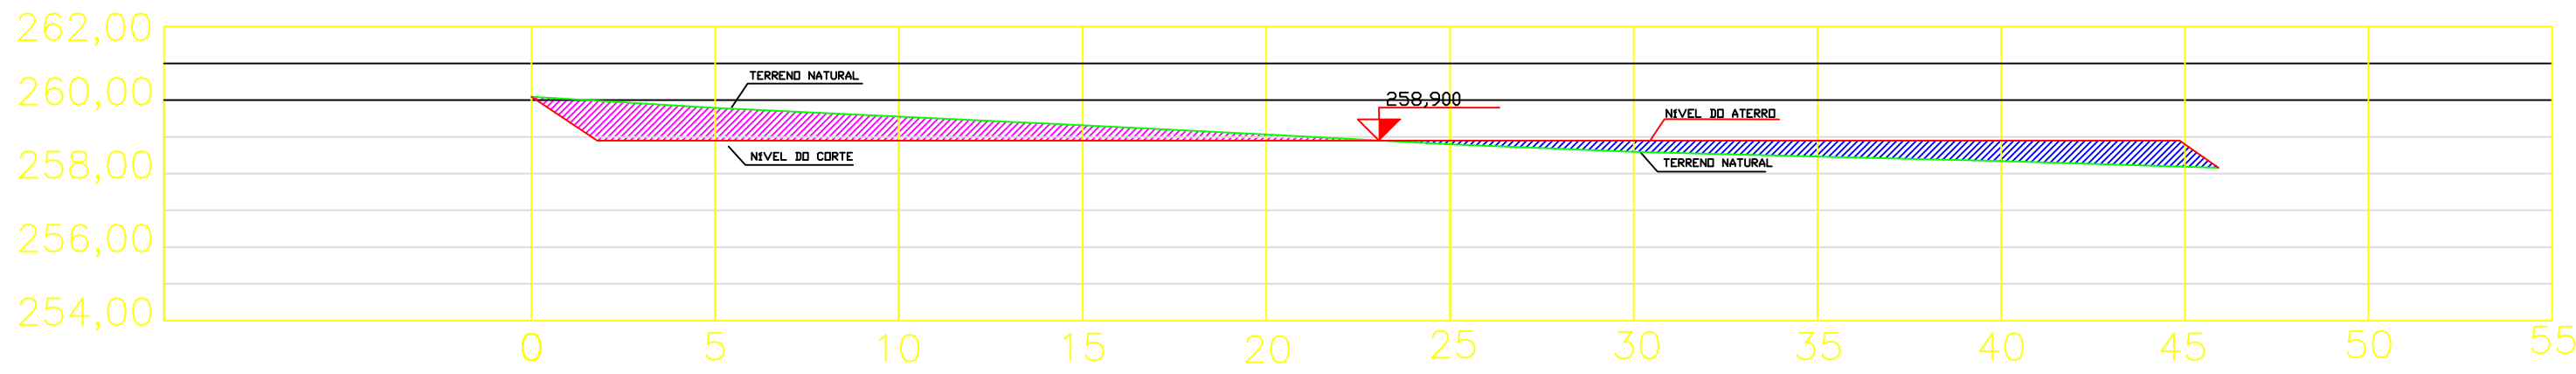


EST. 01+10,00		
Tipo	Área	
CORTE	9,185	
ATERRO	10,052	

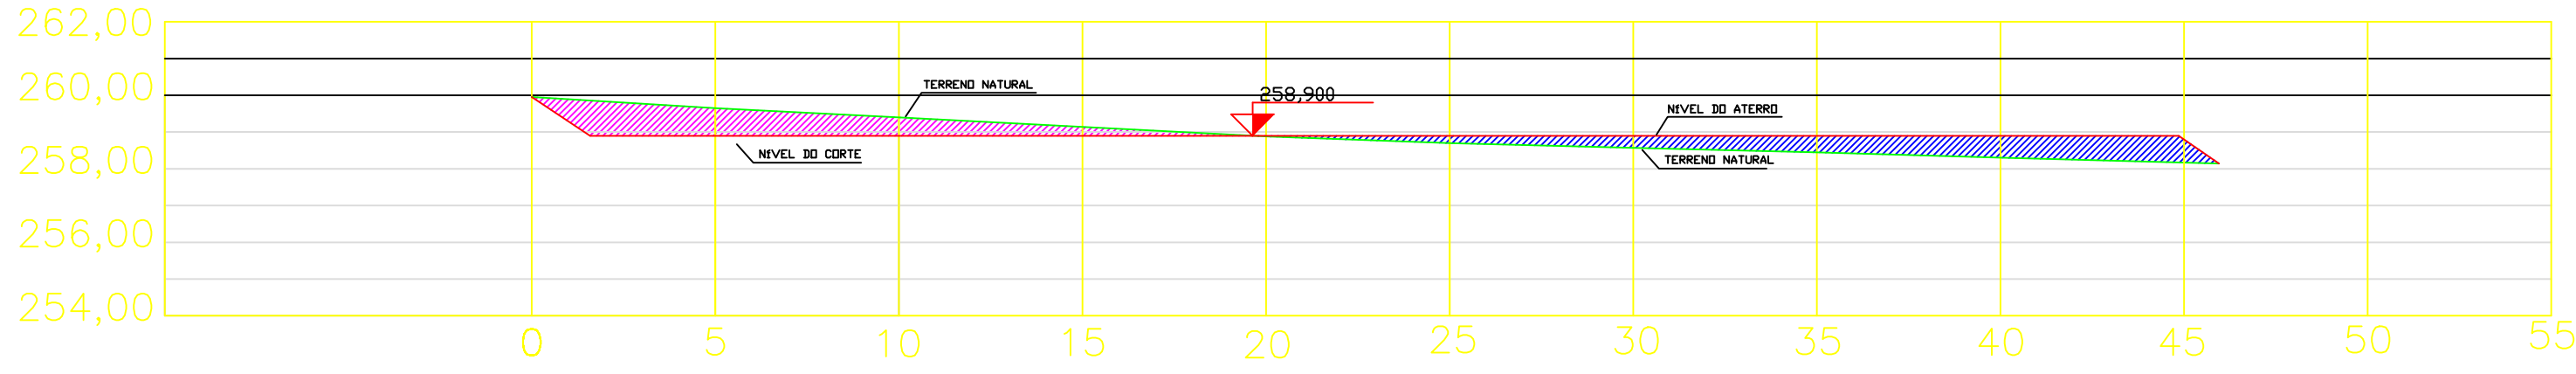


EST. 01+15,00		
Tipo	Área	
CORTE	6,561	
ATERRO	10,769	

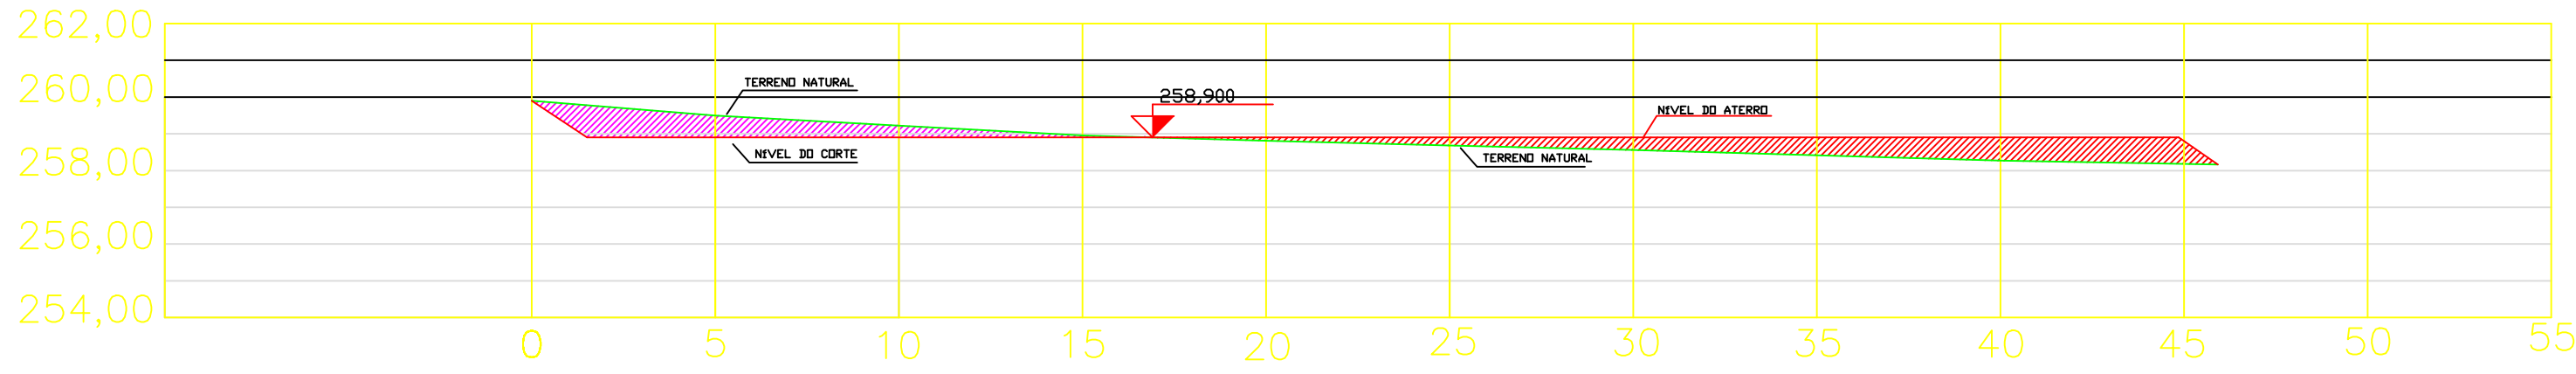


EST. 02+00		
Tipo	Area	
CORTE	4,898	
ATERRO	11,297	

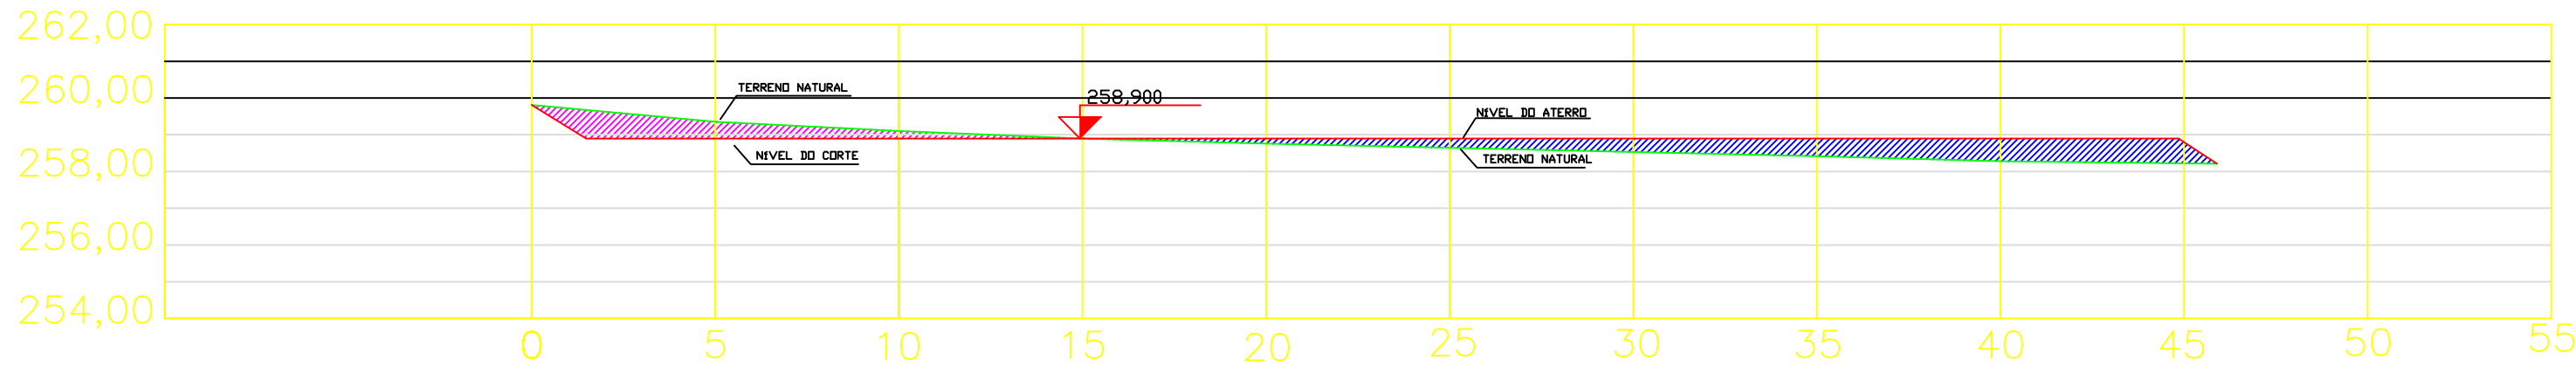

EST. 02+5,00		
Tipo	Área	
CORTE	4,035	
ATERRO	12,243	

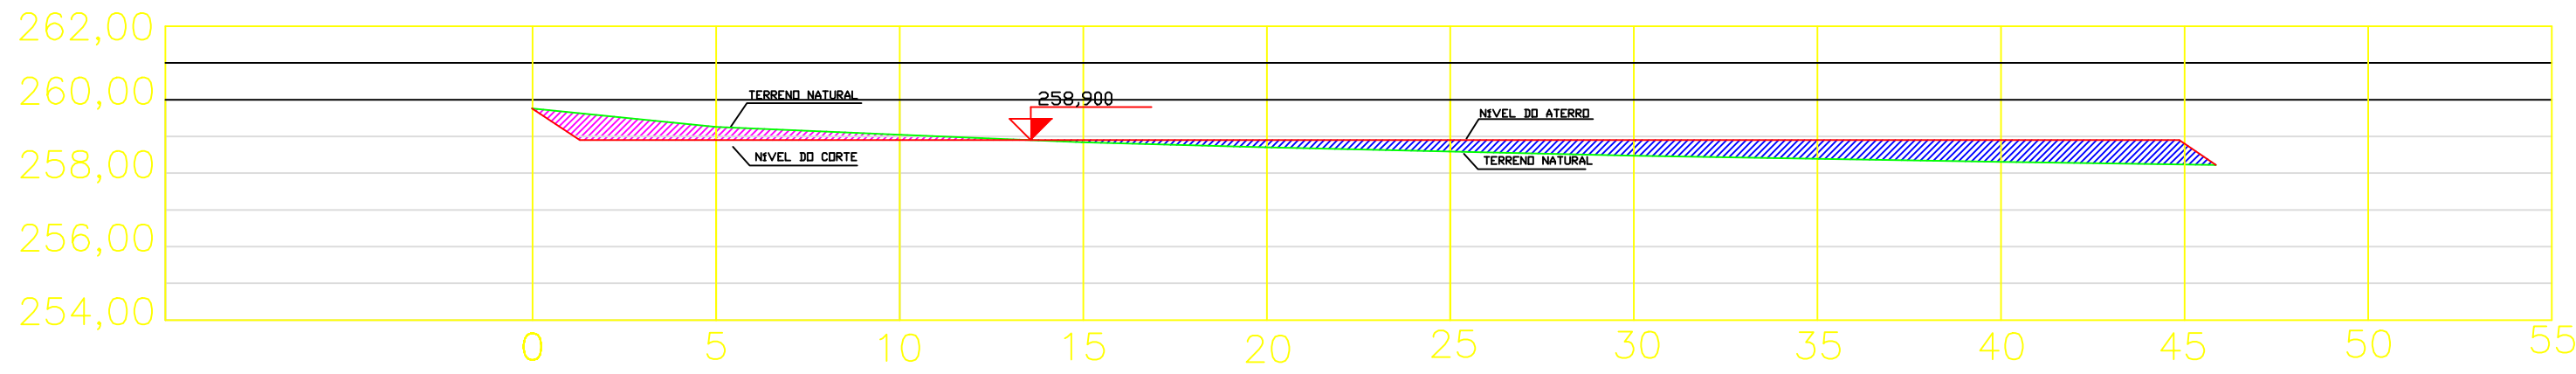

EST. 02+10,00		
Tipo	Area	
CORTE	3,621	
ATERRO	10,602	

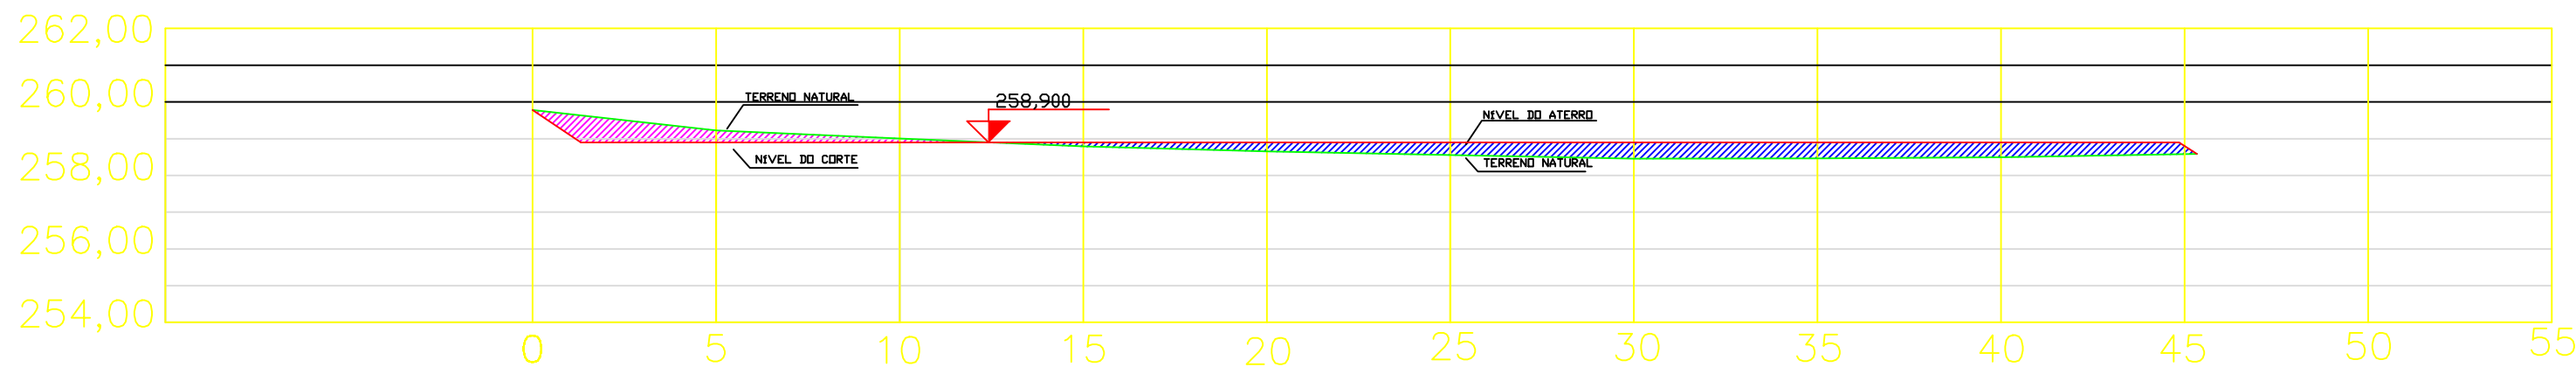

EST. 02+15,00		
Tipo	Area	
CORTE	4,107	
ATERRO	4,226	

